


EXISTING FOOTPATH
OUTSIDE OF ESMOND COURT

PROPOSED FOOTPATH
WIDENING OUTSIDE OF SCHOOL

PROPOSED PENCIL
BOLLARDS WITHIN SCHOOL
ZONE

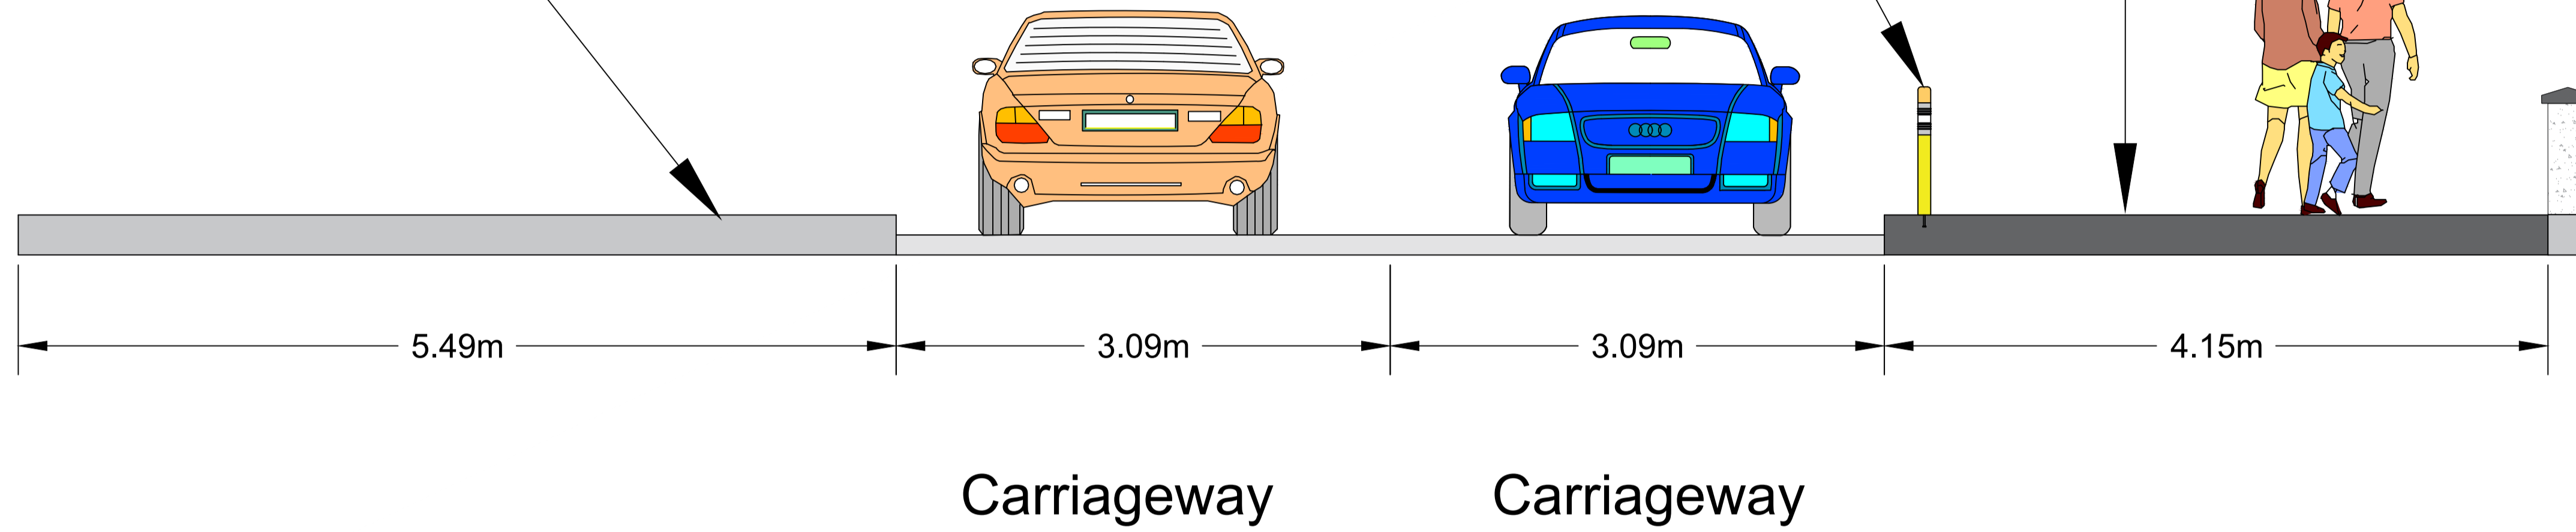


03 Section C-C
1006 Not To Scale

PROPOSED RESURFACING
TO EXISTING FOOTPATH

PROPOSED BLACK BOLLARDS
OUTSIDE OF SCHOOL ZONE

PROPOSED NEW FOOTPAH
CONNECTING SCOIL AN LINBH
ÍOSA TO GORETTI TERRACE

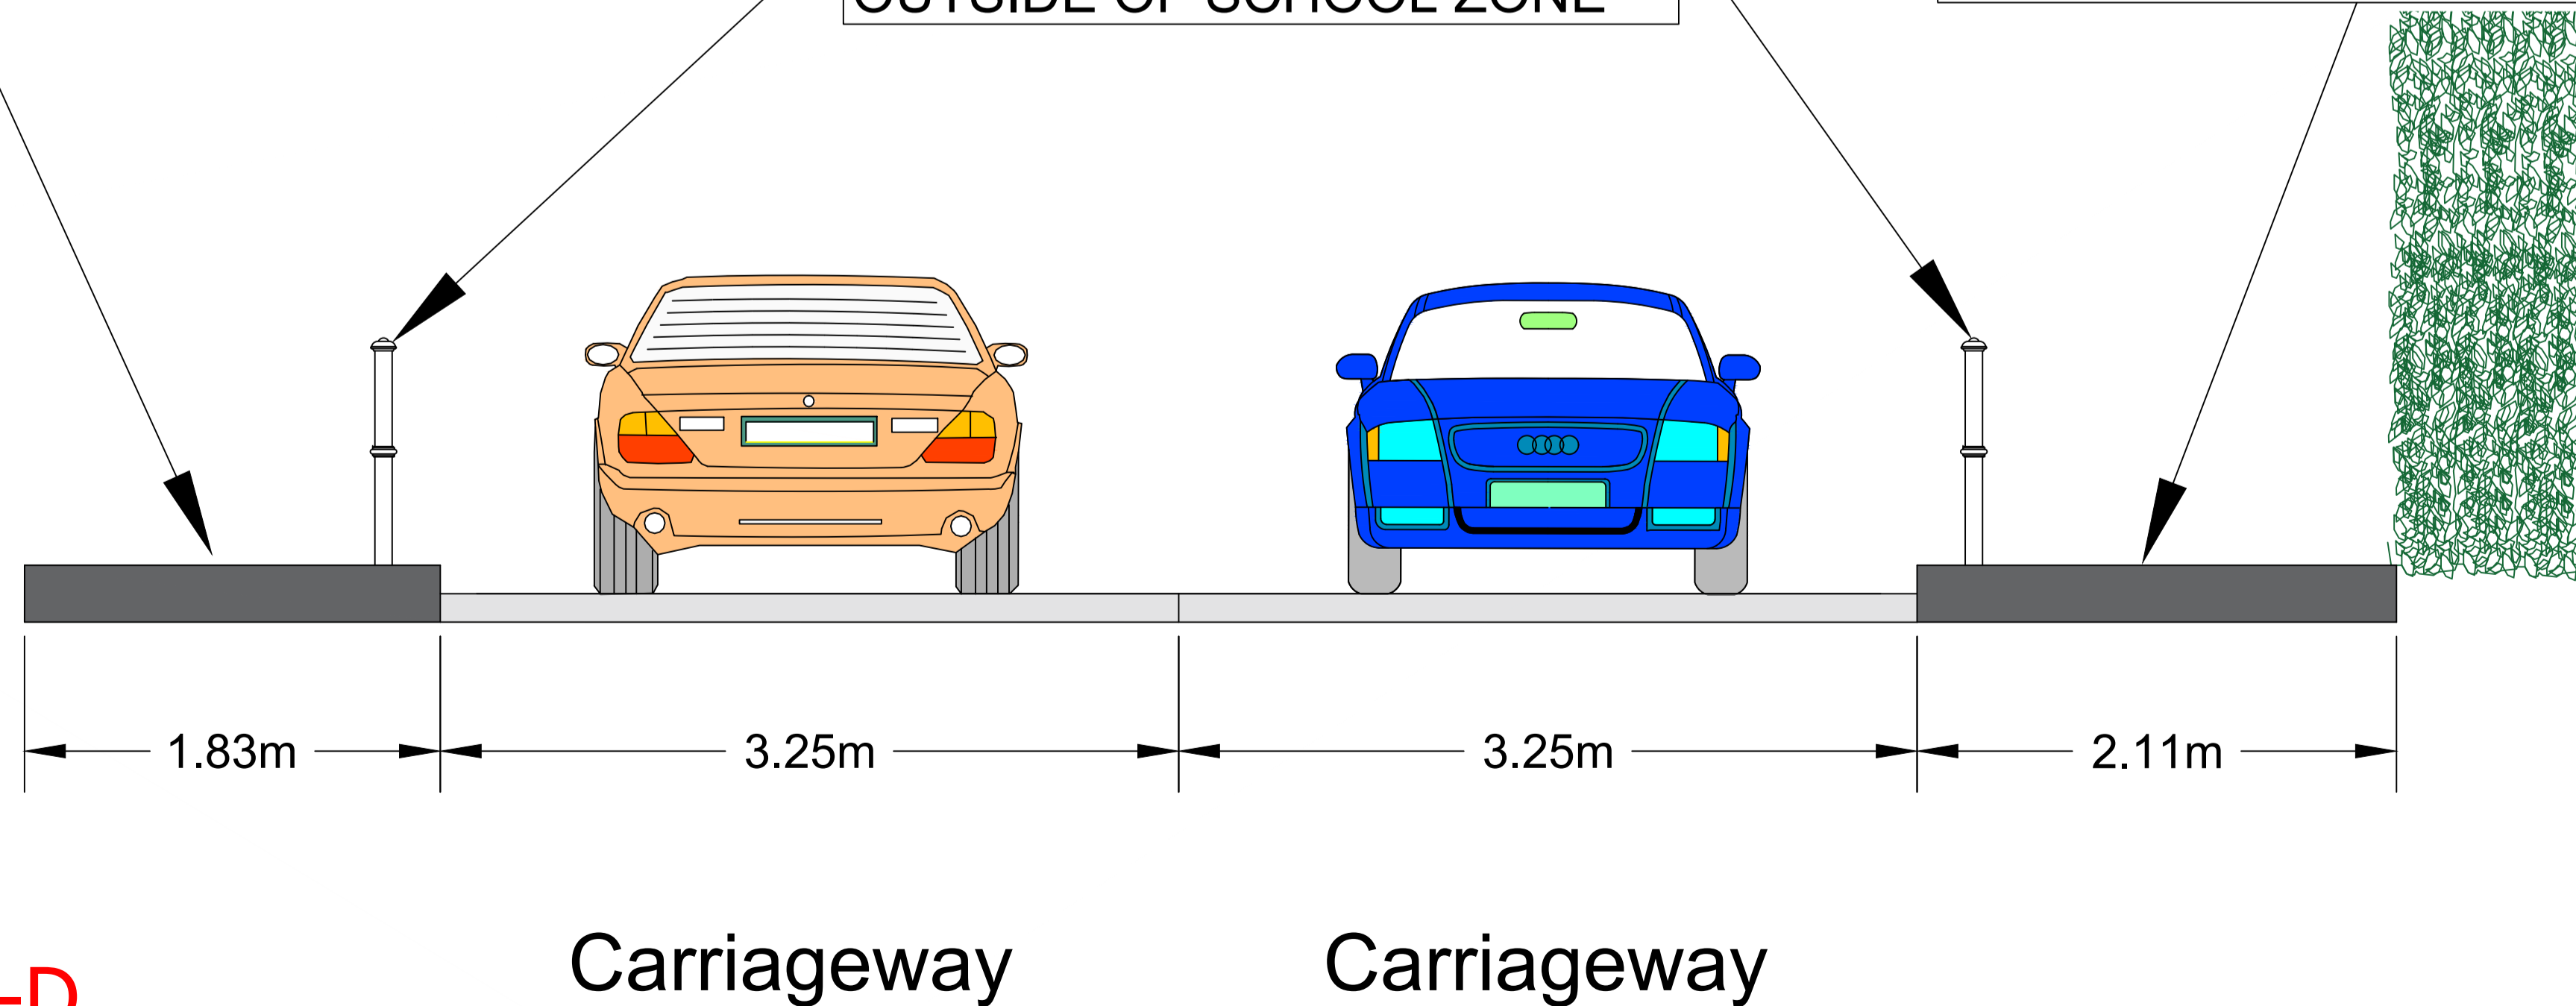

04 Section D-D
1009 Not To Scale

Notes:

1. No dimensions to be scaled from this drawing.
2. All sizes to be checked on site and any discrepancies to be reported to the engineer.

LEGEND:

- EXISTING CARRIAGEWAY
- EXISTING FOOTPATH
- EXISTING GRASS VERGE
- PROPOSED / UPGRADED FOOTPATH
- PROPOSED GRASS AREAS
- PROPOSED TACTILE PAVING (UNCONTROLLED)
- PROPOSED TACTILE PAVING (CONTROLLED)
- PROPOSED PENCIL BOLLARDS.
- PROPOSED BLACK BOLLARDS.
- PROPOSED SLOPE IN FOOTPATH.

B	24/03/26	Section 38 Drawings	RK
A	11/03/26	Preliminary Design	RK
No.	Date	Issue / Revision	Chkd.

Project:
Safe Routes to School Scheme at
Scoil an Linbh Íosa, Prosperous.

Dwg. Title: Sections
Sheet 02 of 02

Dwg. No. 1012	<input type="checkbox"/> Preliminary
Date: 24/03/2026	<input checked="" type="checkbox"/> Statutory
Drawn: R.K	<input type="checkbox"/> For Tender
Scale: NTS	<input type="checkbox"/> For Construction
Approved: G.K	