



Notes:
 1. No dimensions to be scaled from this drawing.
 2. All sizes to be checked on site and any discrepancies to be reported to the engineer.

- LEGEND:
- EXISTING CARRIAGEWAY
 - EXISTING FOOTPATH
 - EXISTING GRASS VERGE
 - PROPOSED / UPGRADED FOOTPATH
 - PROPOSED GRASS AREAS
 - PROPOSED TACTILE PAVING (UNCONTROLLED)
 - PROPOSED TACTILE PAVING (CONTROLLED)
 - PROPOSED PENCIL BOLLARDS.
 - PROPOSED BLACK BOLLARDS.
 - PROPOSED SLOPE IN FOOTPATH.

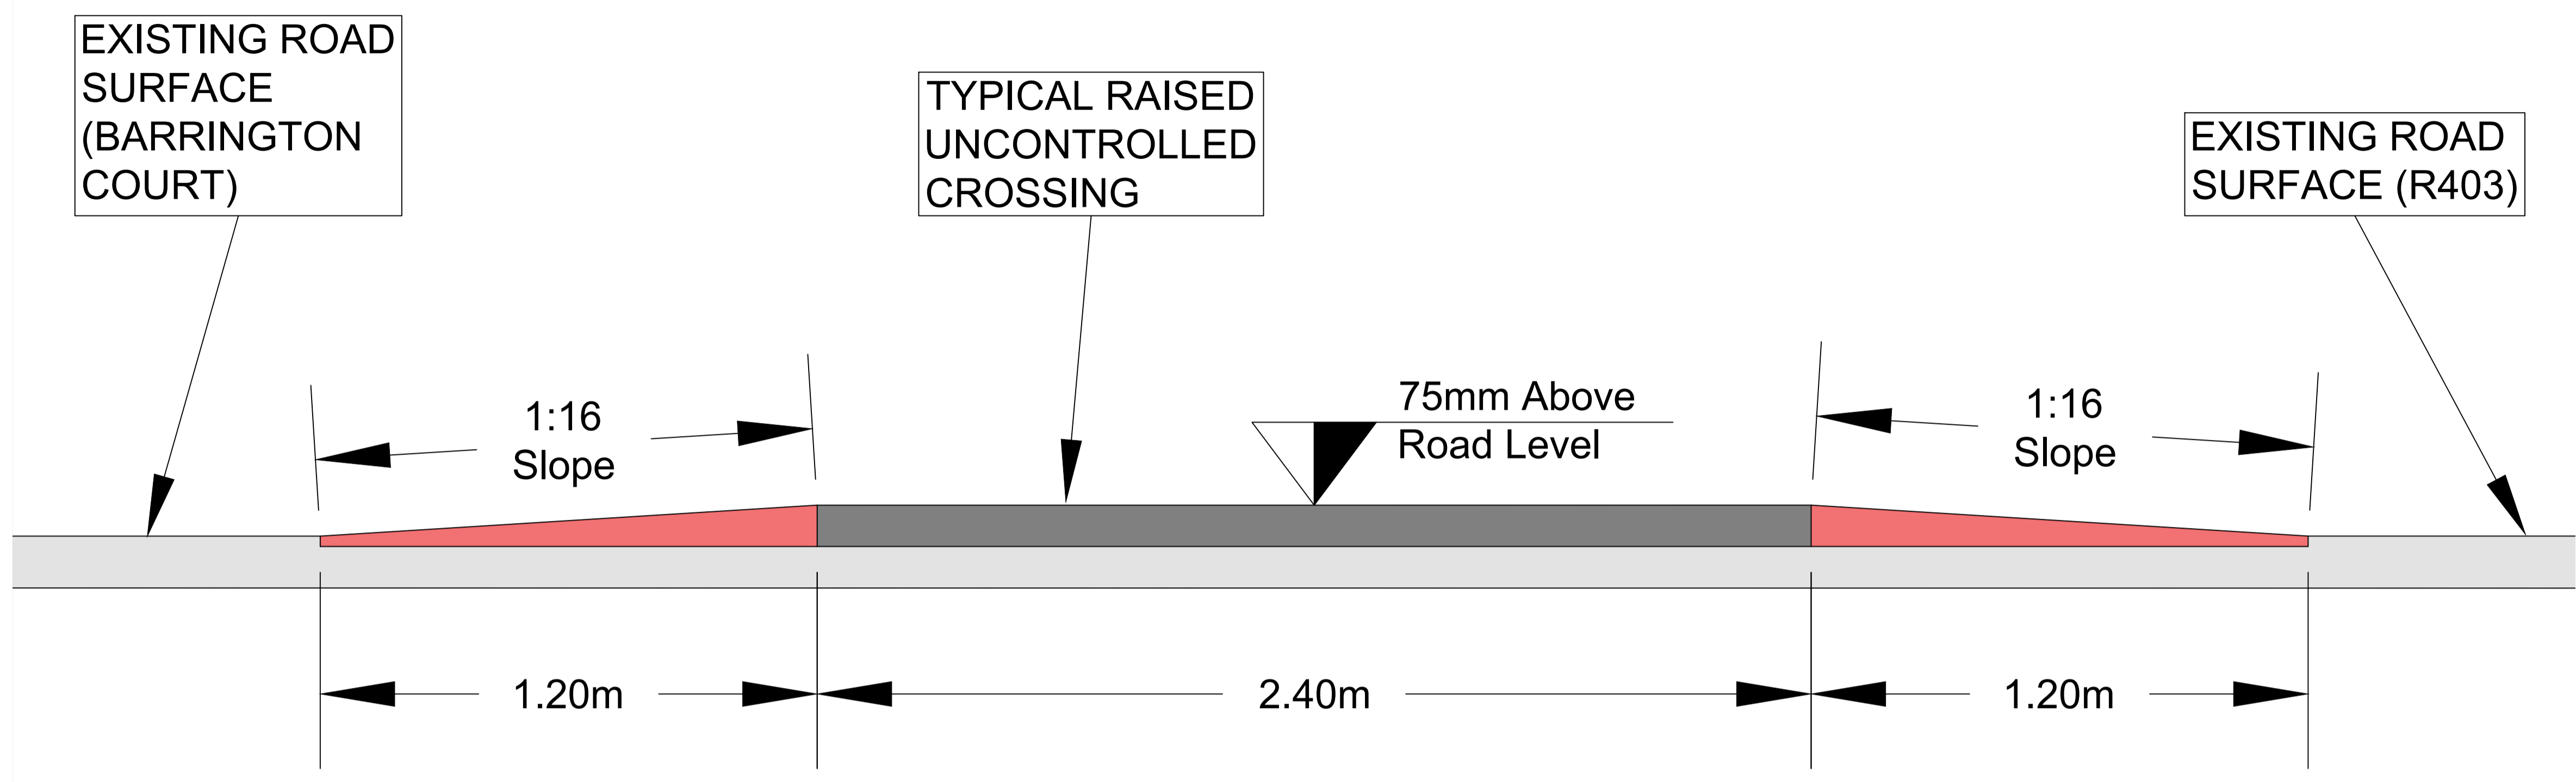

01 Section A-A
 1002 Not To Scale

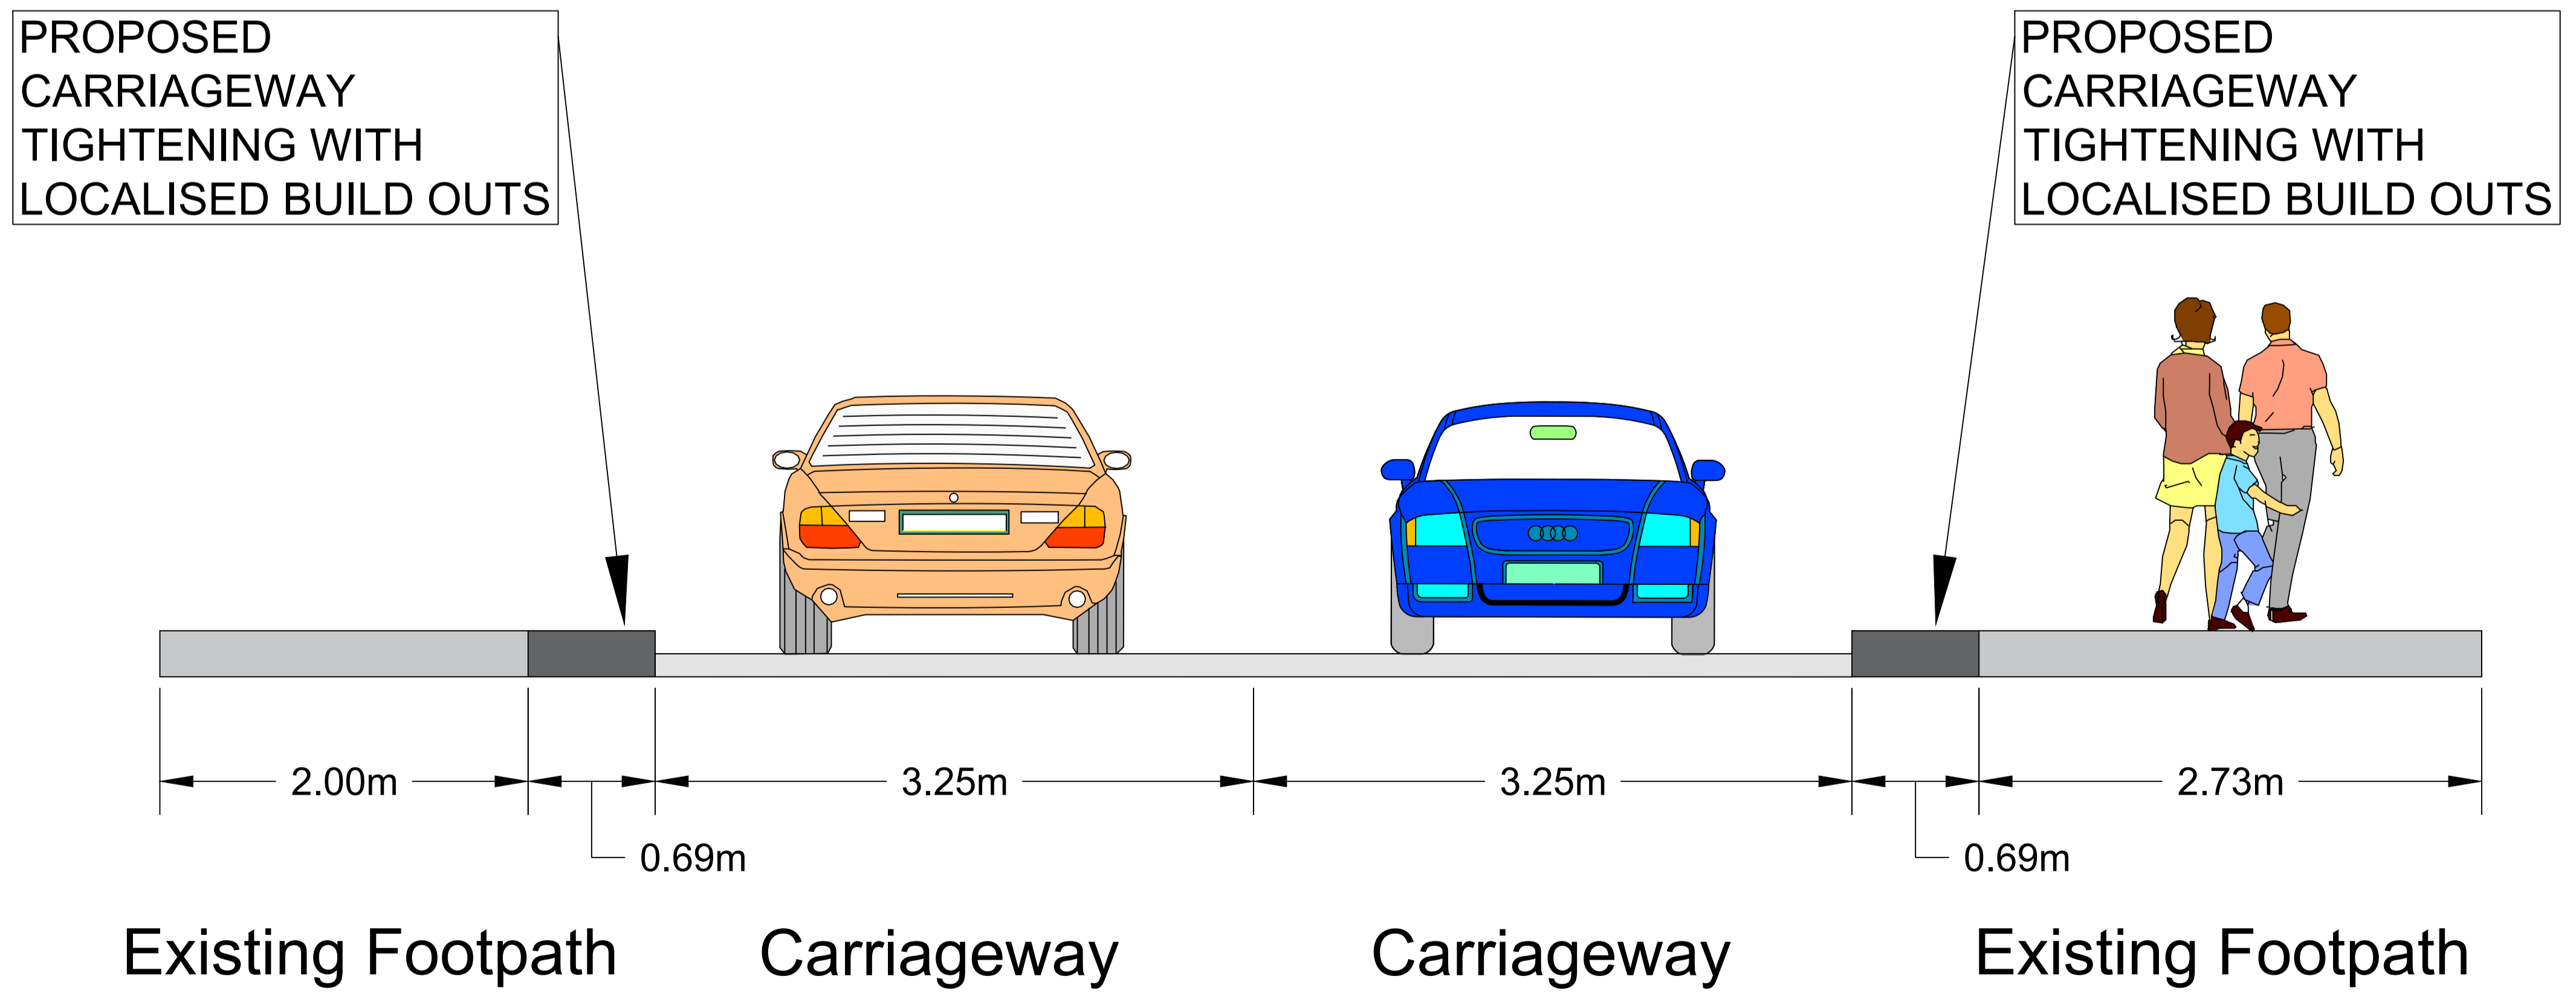

02 Section B-B
 1005 Not To Scale

B	24/03/26	Section 38 Drawings	RK
A	11/03/26	Preliminary Design	RK
No.	Date	Issue / Revision	Chkd.

Project:
Safe Routes to School Scheme at Scoil an Linbh Íosa, Prosperous.

Dwg. Title: **Sections Sheet 01 of 02**

Dwg. No. 1011	<input type="checkbox"/> Preliminary <input checked="" type="checkbox"/> Statutory <input type="checkbox"/> For Tender <input type="checkbox"/> For Construction
Date: 24/03/2026	
Drawn: R.K	
Scale: NTS	
Approved: G.K	

Transport, Mobility & Open Spaces Department

Senior Engineer - Mr. Donal Hodgins BA, BAI, CEng, MIEI.

Kildare County Council, Comhairle Chontae Cill Dara
 Áras Chill Dara, Devoy Park, Naas, Co.Kildare
 T:+353-45-980424 F:+353-45-980420 E: roads@kildarecoco.ie